


UPPER SANDUSKY, OHIO



DATE: 11-21-96 SCALE: 1" = 30'-0"
 STORE OPENED IN JUNE 1994

STATE ROUTE 199

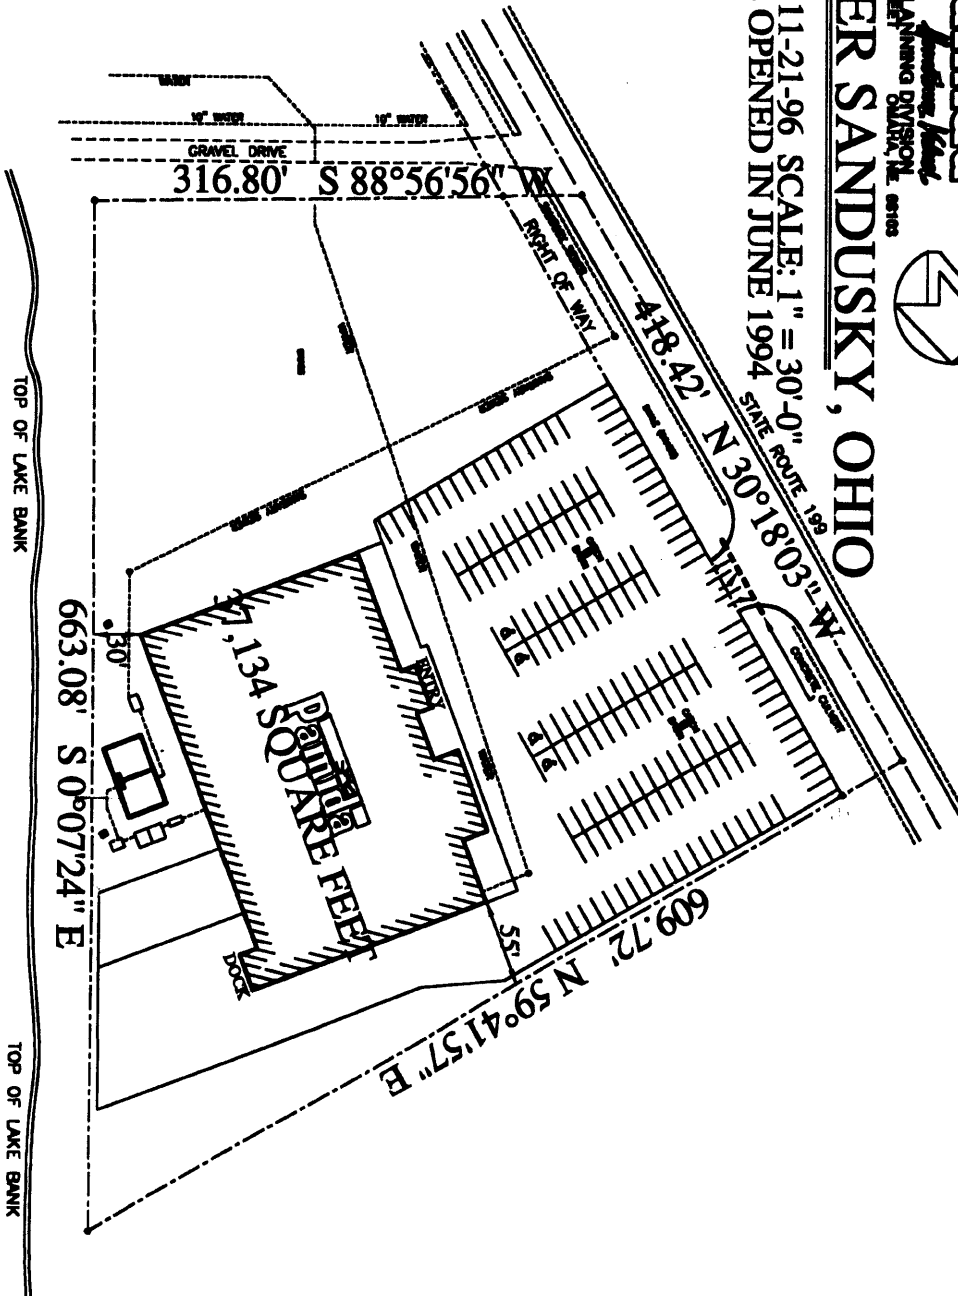

UPPER SANDUSKY, OHIO

SITE DEVELOPMENT PLAN

	DRAWING NO. 8-24-96
	DATE

#3087/Leased
 Upper Sandusky, OH
 3/25/05